


SOHN ROAD
POB STA. 0+00 TO STA. 33+00

FROM STA 0+00 (FRANKENMUTH) TO STA 33+00						
	RIGHT	LEFT	TOTAL (Eq)		LENGTH	WIDTH TOTAL (Acre)
Tree, Rem, 6 inch to 18 inch	0	3	3	Clearing – Left	1500'	10' 0.4
Tree, Rem, 19 inch to 36 inch	0	0	0	Clearing – Right	1750'	10' 0.4
Tree, Rem, 37 inch or Large	0	0	0	Slope Restoration, Modified	3632	Syd

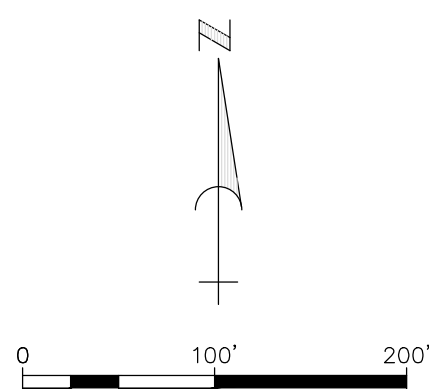

SOHN ROAD
STA. 33+00 TO STA. 62+00

FROM STA 33+00 TO STA 62+00						
	RIGHT	LEFT	TOTAL (Eq)		LENGTH	WIDTH TOTAL (Acre)
Tree, Rem, 6 inch to 18 inch	0	0	0	Clearing – Left	900'	10' 0.2
Tree, Rem, 19 inch to 36 inch	0	0	0	Clearing – Right	1500'	10' 0.4
Tree, Rem, 37 inch or Large	0	0	0	Slope Restoration, Modified	2667	Syd

PRELIMINARY



R. S. SCOTT ASSOCIATES, INC.
ENGINEERING • ARCHITECTURE • SURVEYING

405 RIVER STREET
ALPENA, MICHIGAN 49707
(989) 354-3178

TUSCOLA COUNTY ROAD COMMISSION
SOHN AND FRANKENMUTH
SEC. 12, 13, 14, 21, 22, 23
TUSCOLA TWP., T11N-R7E

SITE PLAN

BY:	DATE:
AAR	5/18
CHK:	DATE:
SJB	5/18

W.O. 79-453



SHEET NO.
1
OF

FROM STA 62+00 TO STA 87+00						
	RIGHT	LEFT	TOTAL (Eo)		LENGTH	WIDTH
Tree, Rem, 6 inch to 18 inch	0	12	12	Clearing - Left	400'	10'
Tree, Rem, 19 inch to 36 inch	0	4	4	Clearing - Right	200'	10'
Tree, Rem, 37 inch or Large	0	0	0	Slope Restoration, Modified	1654	Syd



TREE REMOVAL DETAIL 1

019-023-000-1500-01

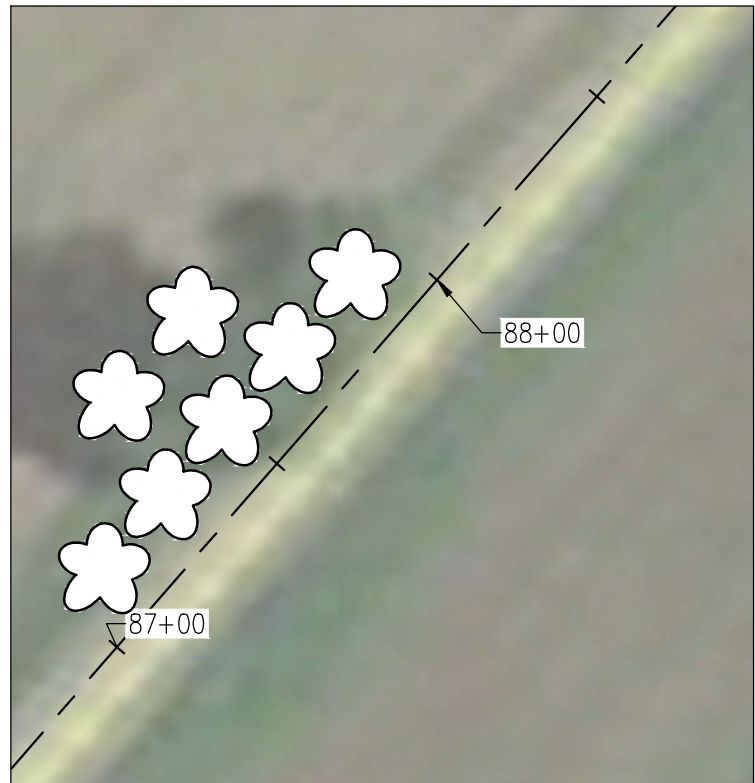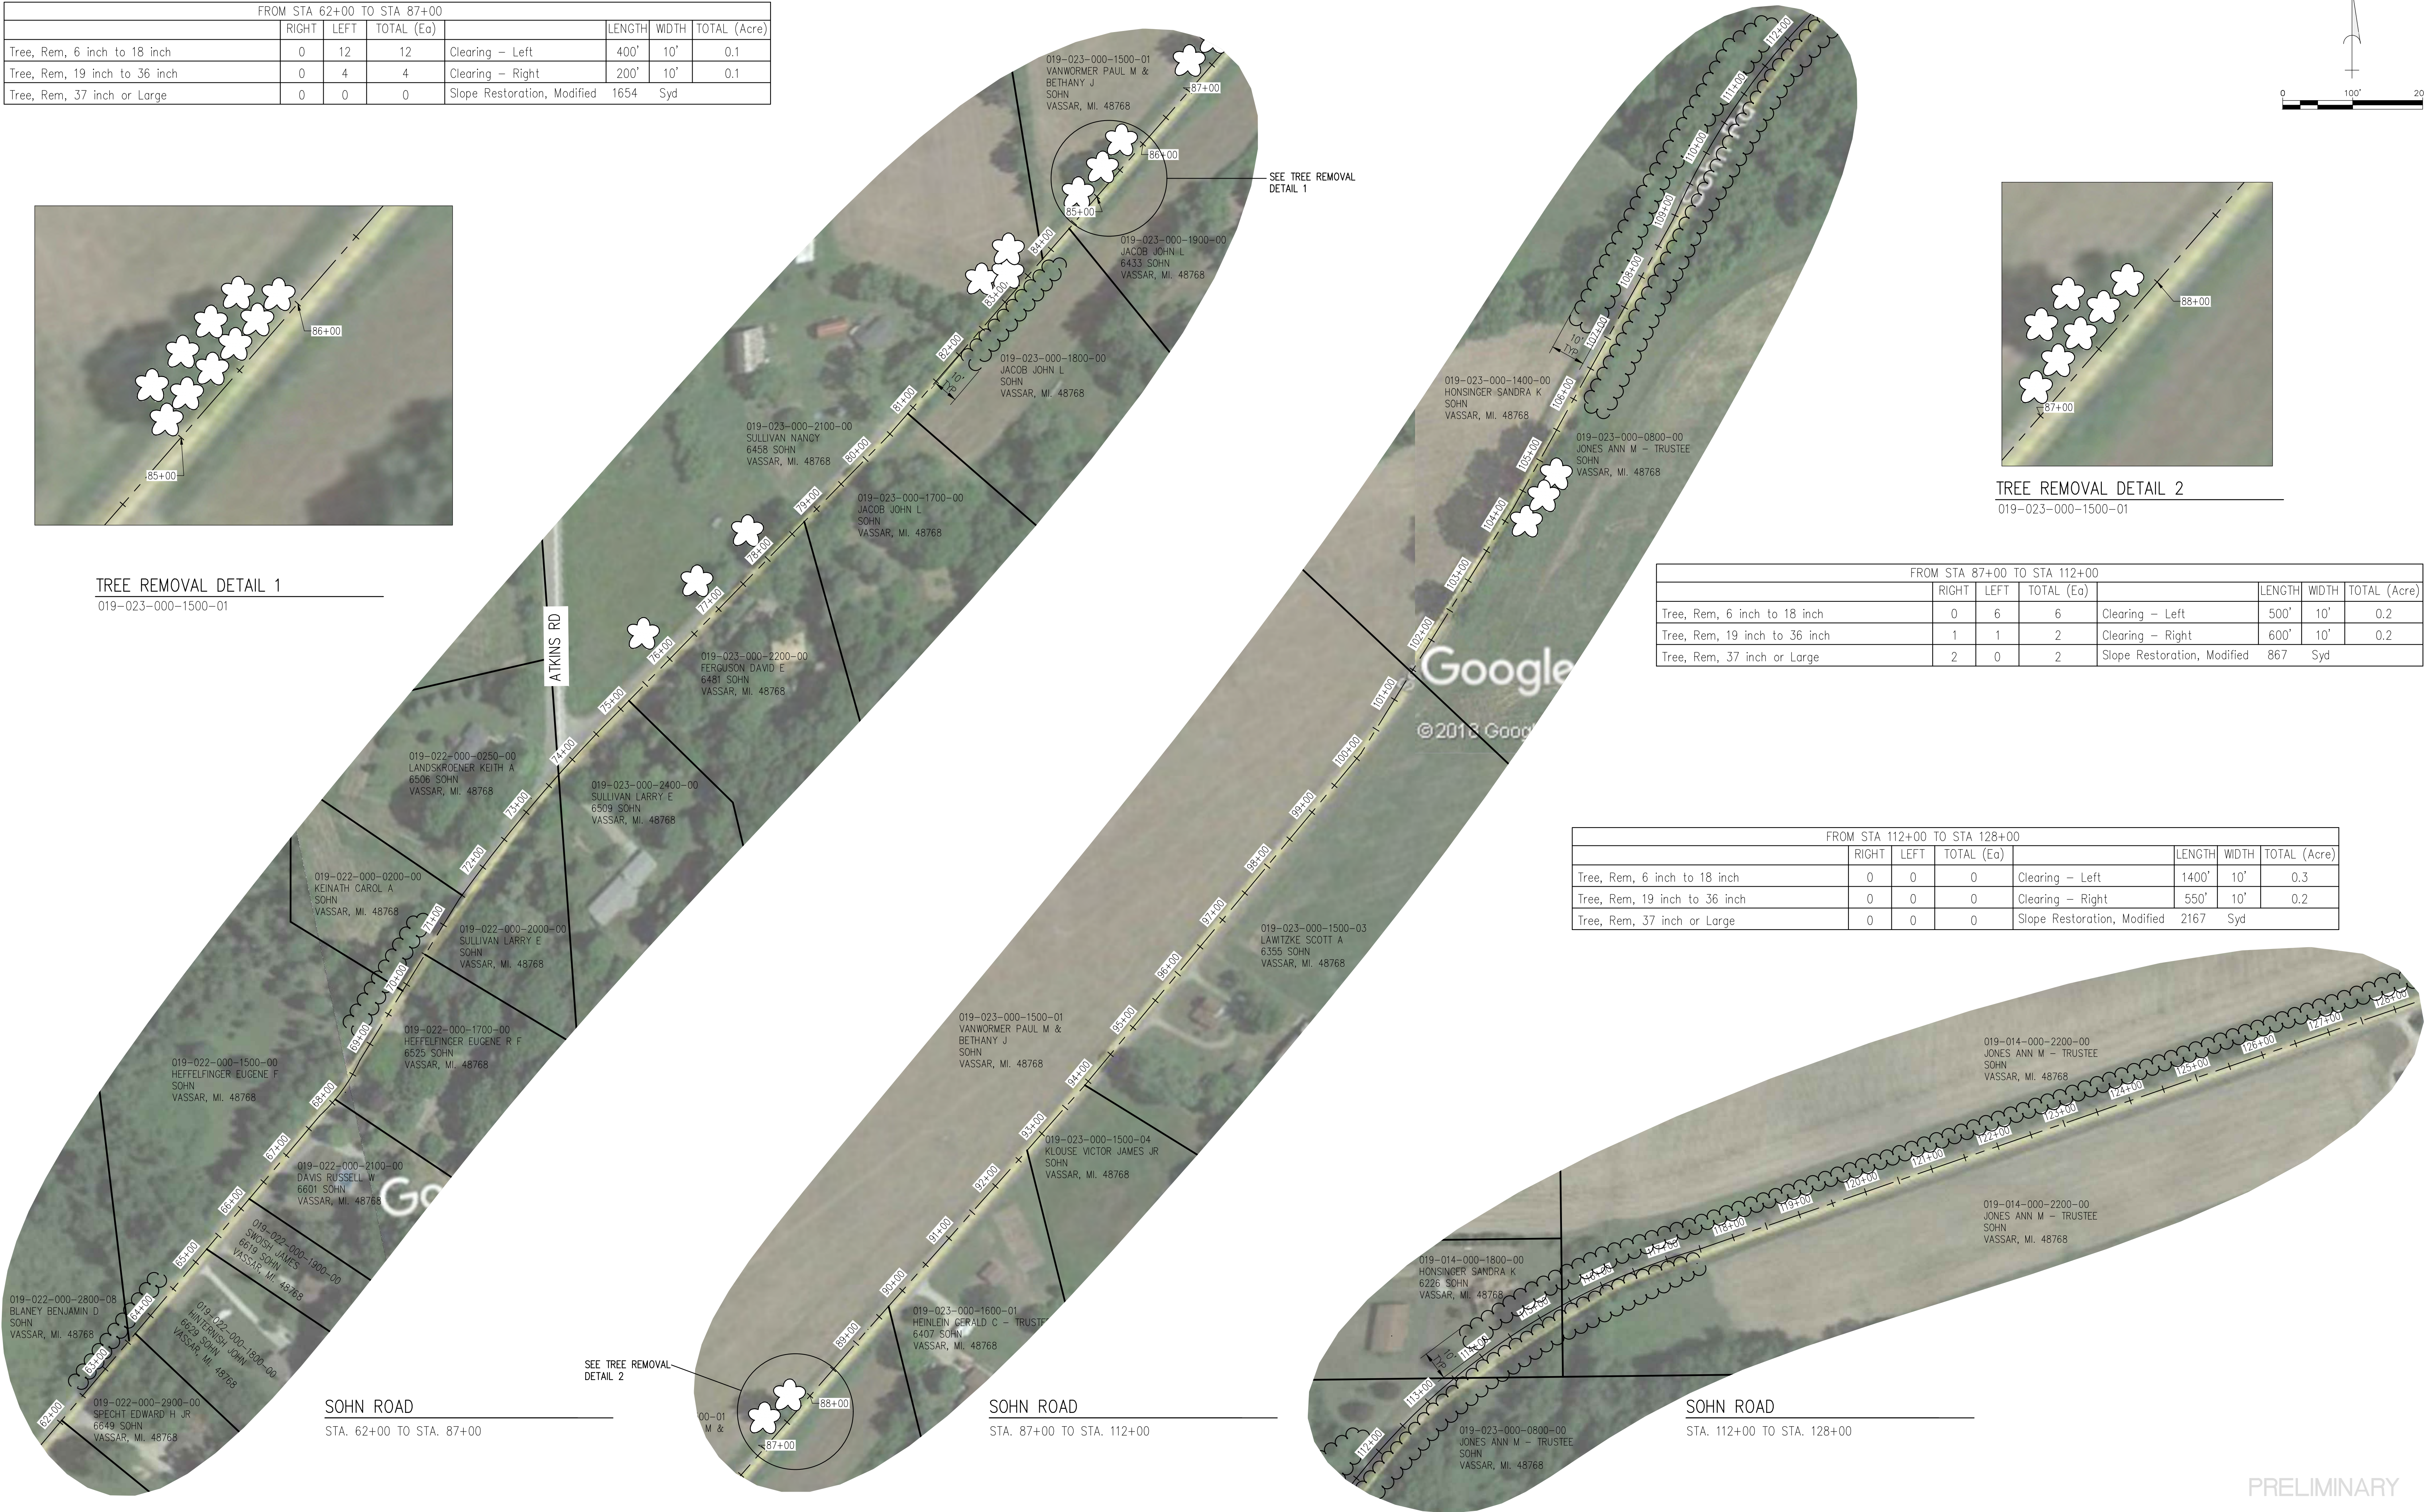

TREE REMOVAL DETAIL 2

019-023-000-1500-01

FROM STA 87+00 TO STA 112+00						
	RIGHT	LEFT	TOTAL (Eo)		LENGTH	WIDTH
Tree, Rem, 6 inch to 18 inch	0	6	6	Clearing - Left	500'	10'
Tree, Rem, 19 inch to 36 inch	1	1	2	Clearing - Right	600'	10'
Tree, Rem, 37 inch or Large	2	0	2	Slope Restoration, Modified	867	Syd

FROM STA 112+00 TO STA 128+00						
	RIGHT	LEFT	TOTAL (Eo)		LENGTH	WIDTH
Tree, Rem, 6 inch to 18 inch	0	0	0	Clearing - Left	1400'	10'
Tree, Rem, 19 inch to 36 inch	0	0	0	Clearing - Right	550'	10'
Tree, Rem, 37 inch or Large	0	0	0	Slope Restoration, Modified	2167	Syd

SOHN ROAD

STA. 62+00 TO STA. 87+00

SOHN ROAD

STA. 87+00 TO STA. 112+00

SOHN ROAD

STA. 112+00 TO STA. 128+00

PRELIMINARY



R. S. SCOTT ASSOCIATES, INC.
ENGINEERING • ARCHITECTURE • SURVEYING

405 RIVER STREET
ALPENA, MICHIGAN 49707
(989) 354-3178

TUSCOLA COUNTY ROAD COMMISSION
SOHN AND FRANKENMUTH
SEC. 12, 13, 14, 21, 22, 23
TUSCOLA TWP., T11N-R7E

SITE PLAN

BY:	DATE:	W.O. 79-453	SHEET NO. 2 OF —
AAR	5/18		
CHK:	DATE:		
SUB	5/18		